


CAD Ref: C:\My Documents\01 Mike\02 Work\02_Cargo_Consult\07_01 Taranaki Hospital\CAD\02_Master planning\mp3.01a.dwg Last saved: Wed, 18 Jul 2007 10:46 pm

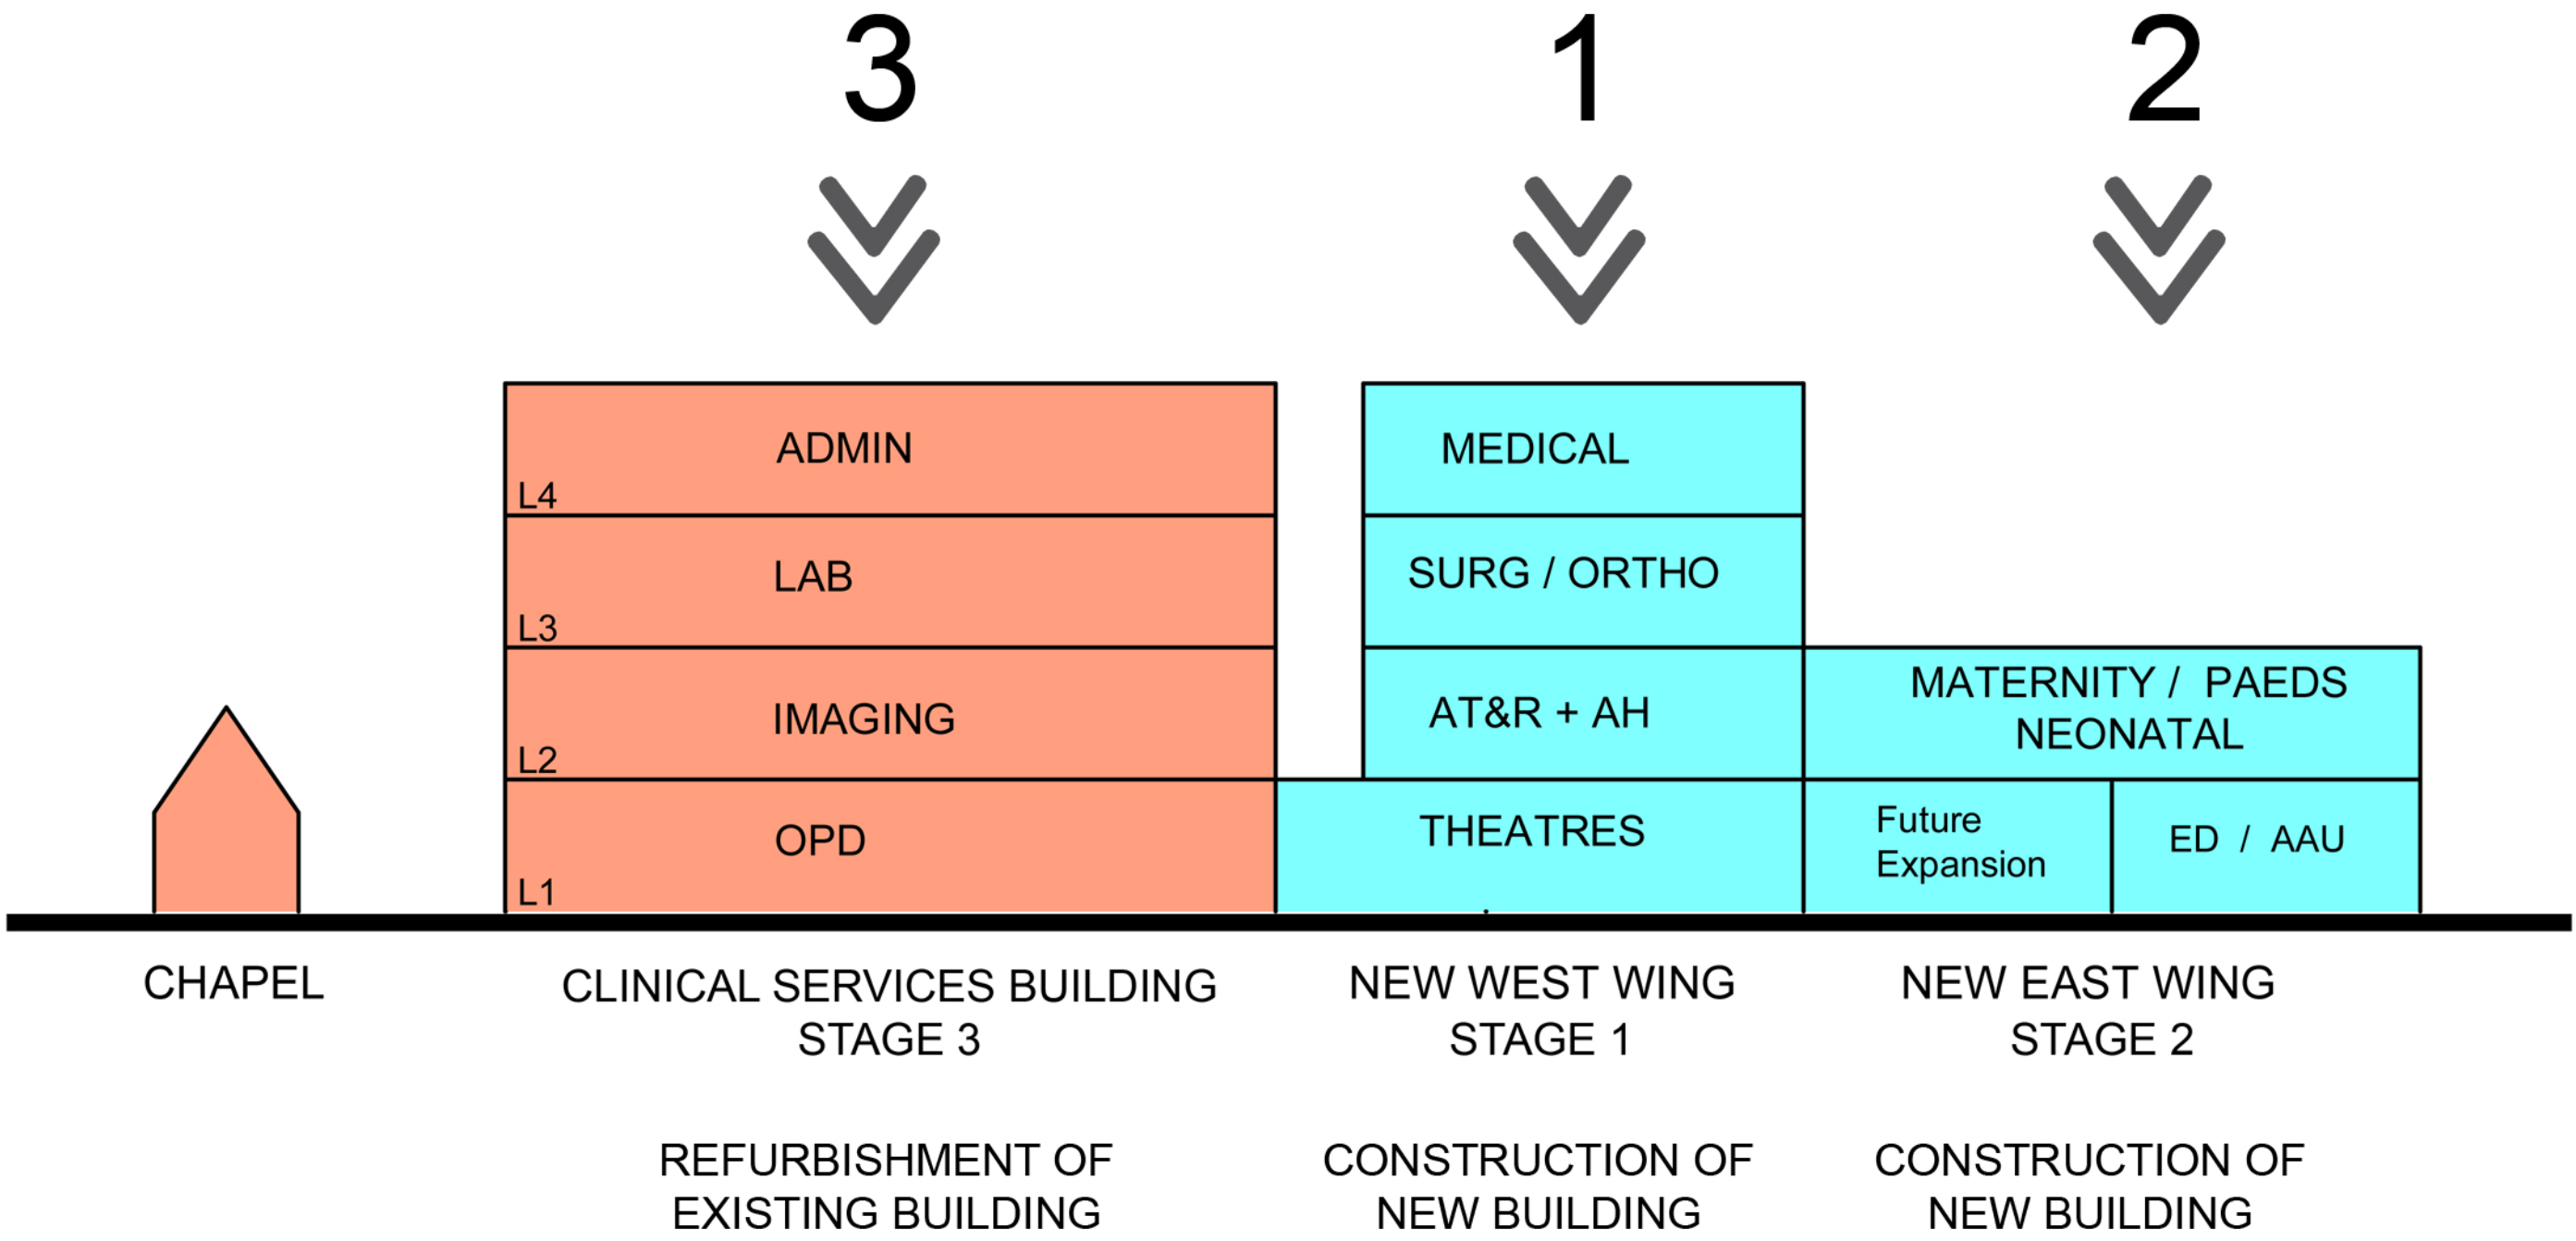

REFURBISHMENT OF EXISTING BUILDING CONSTRUCTION OF NEW BUILDING CONSTRUCTION OF NEW BUILDING

KEY :

- NEW BUILD
- EXISTING



Note :
Actual footprints of future developments to be determined in future planning stages

TARANAKI BASE HOSPITAL REDEVELOPMENT

SECTION - DRAFT MASTER PLAN - OPTION 3A



Health Planning Associates Ltd
PO Box 42013
Orakei
Auckland 1745
Ph 021 915 499

Date :	19.07.07
Issue :	1
Status :	MASTER PLANNING
Number :	MP 03.05